
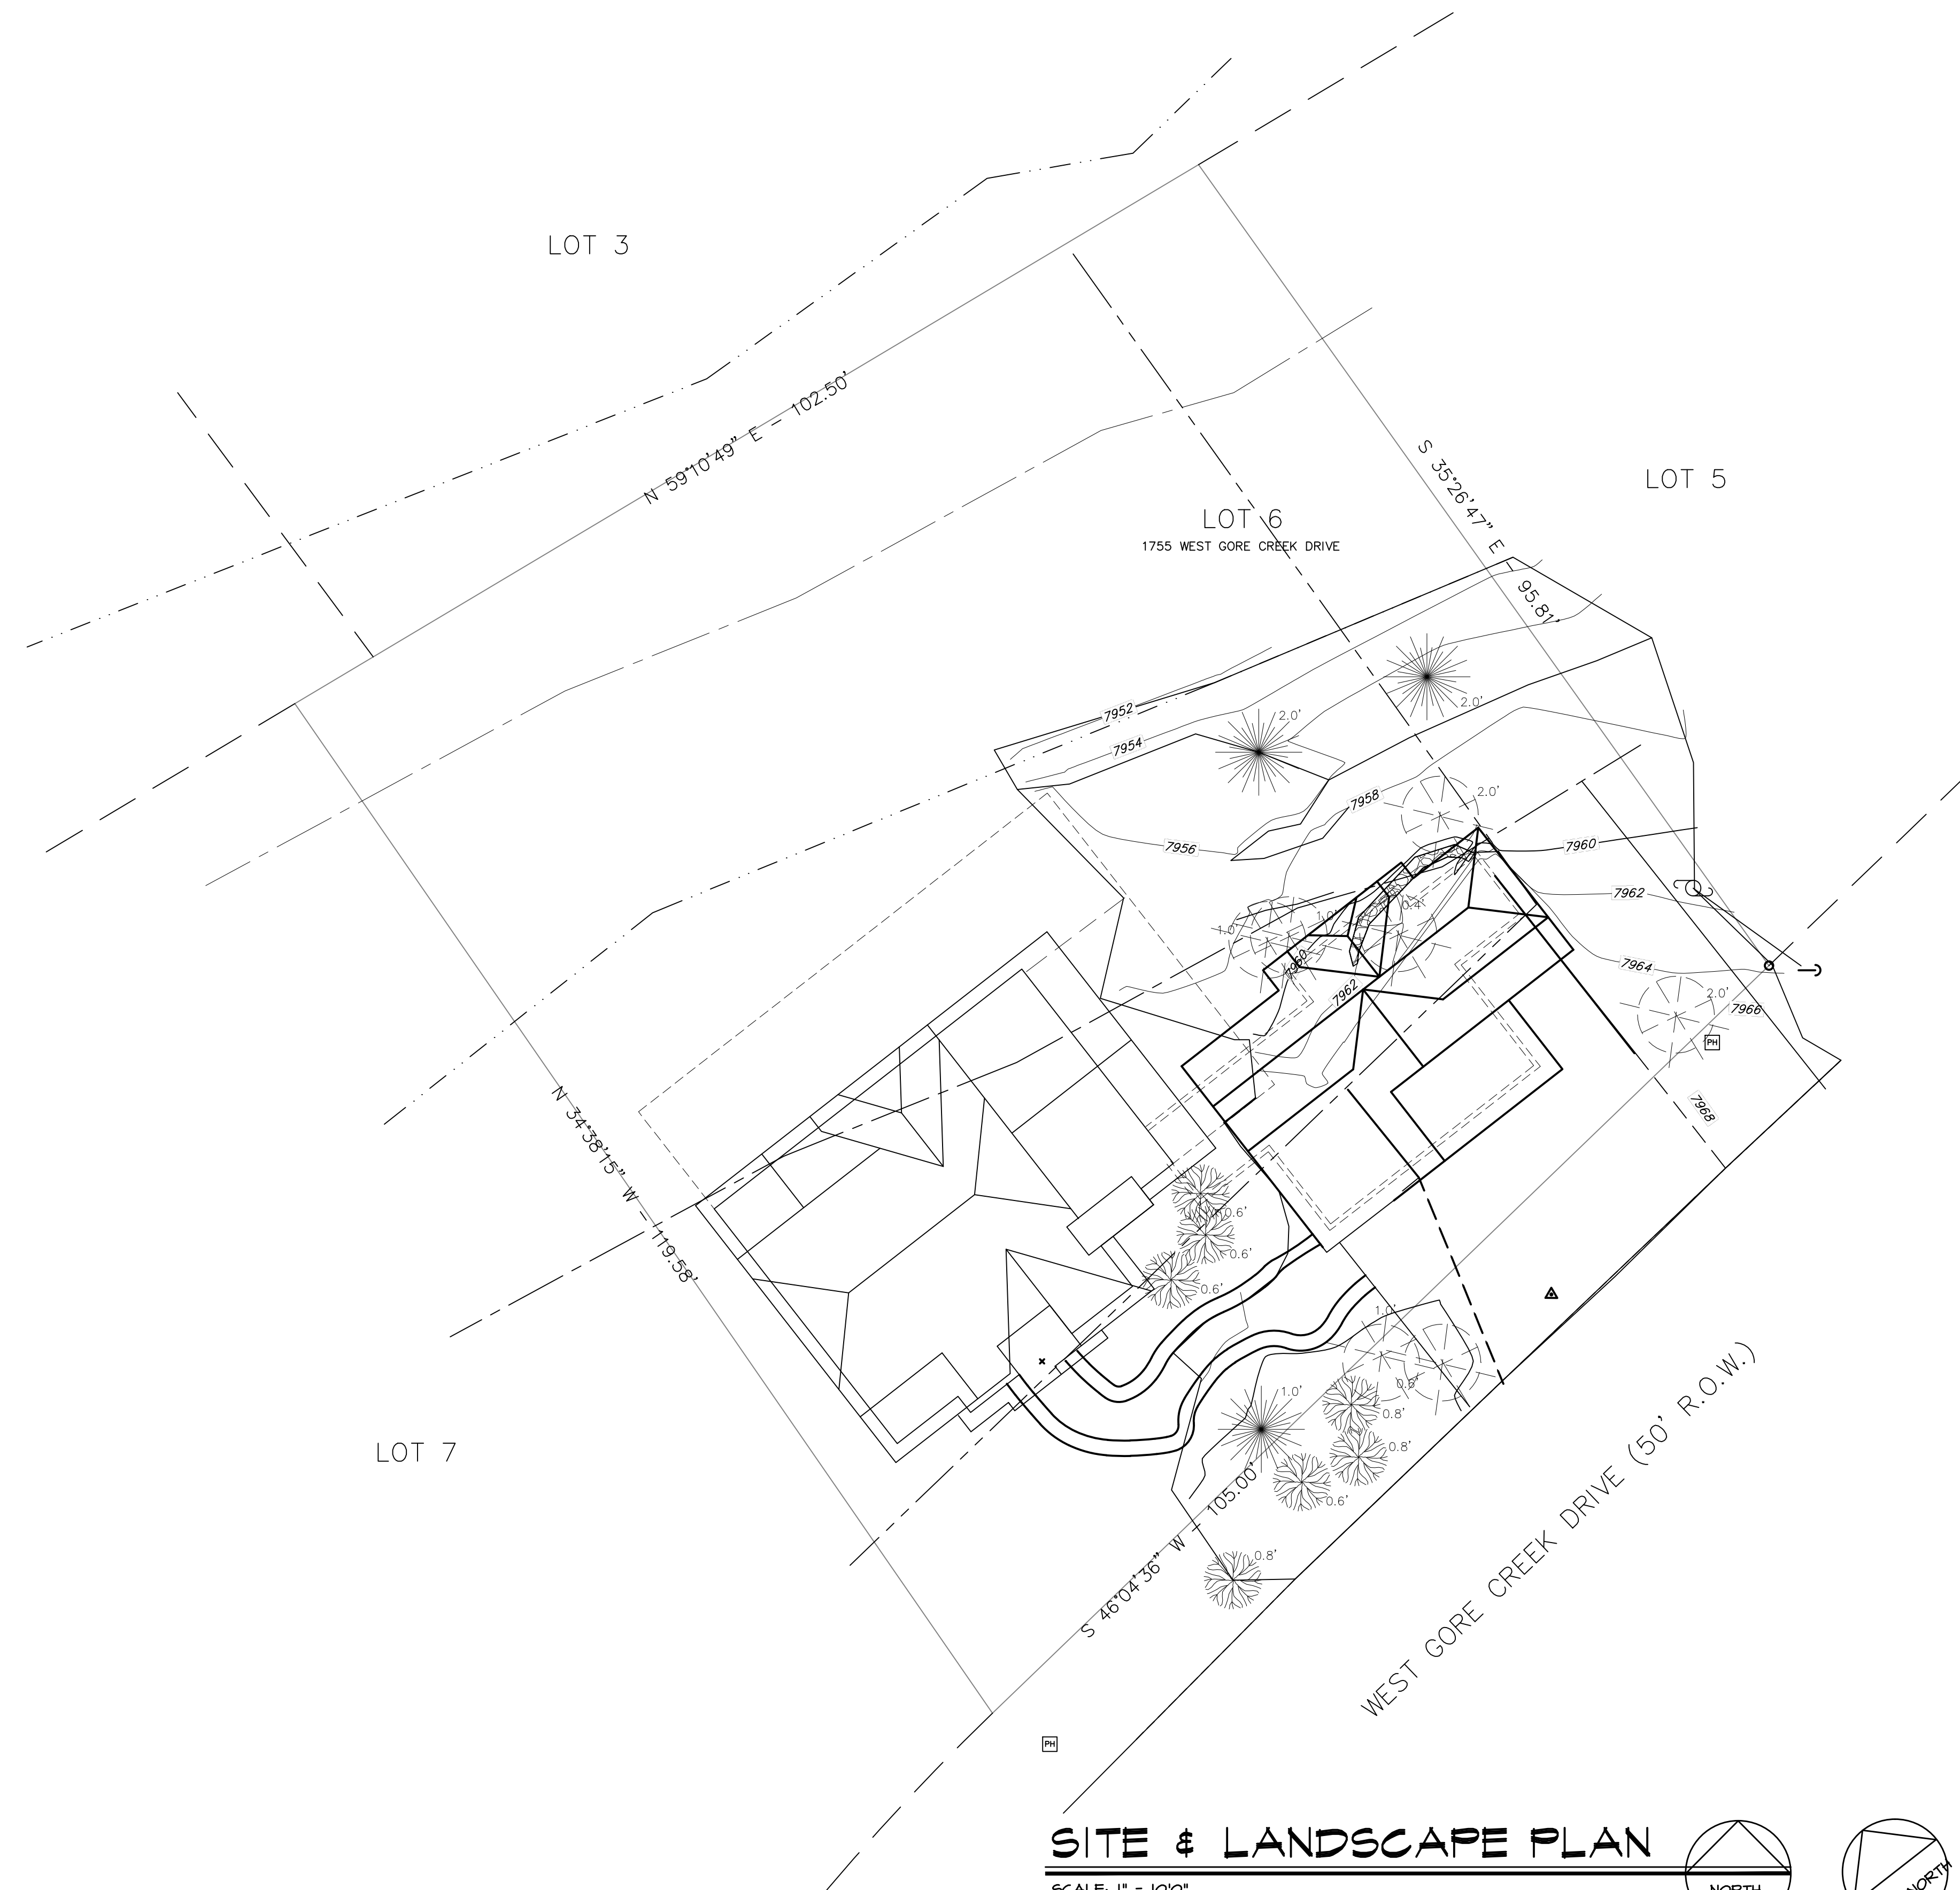


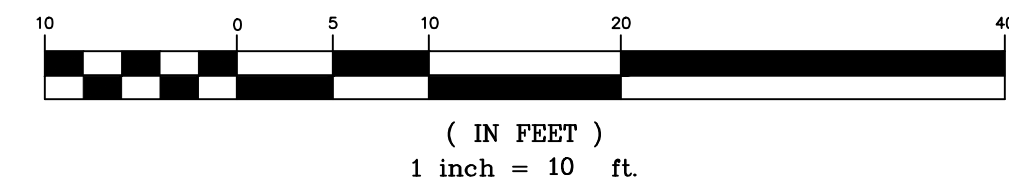


SEWER MANHOLE
RIM ELEV. = 7973.52'
(BASIS OF ELEVATIONS)

 SEWER MANHOLE
RIM ELEV. = 7972.51'


SITE & LANDSCAPE PLAN

SCALE: 1" = 10'0"

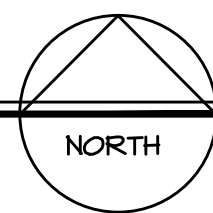

COLLIS
1755 W. GORE CREEK DR.
VAIL, CO 81657
VAIL VILLAGE WEST FILING 2, LOT 6

Beth Levine Architect, Inc.
P.O. Box 1825
Avon, CO 81620
(970) 926-4993 (P)
(970) 926-2993 (F)

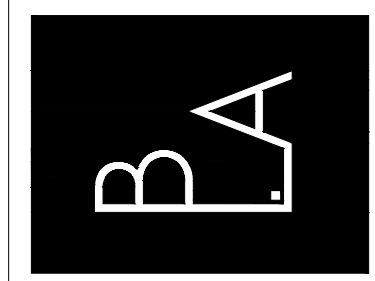


ISSUE	DATE
PROGRESS	2015-03-2

A. I. .




1
A3.1
NORTH ELEVATION
SCALE: 1/4" = 1'-0"

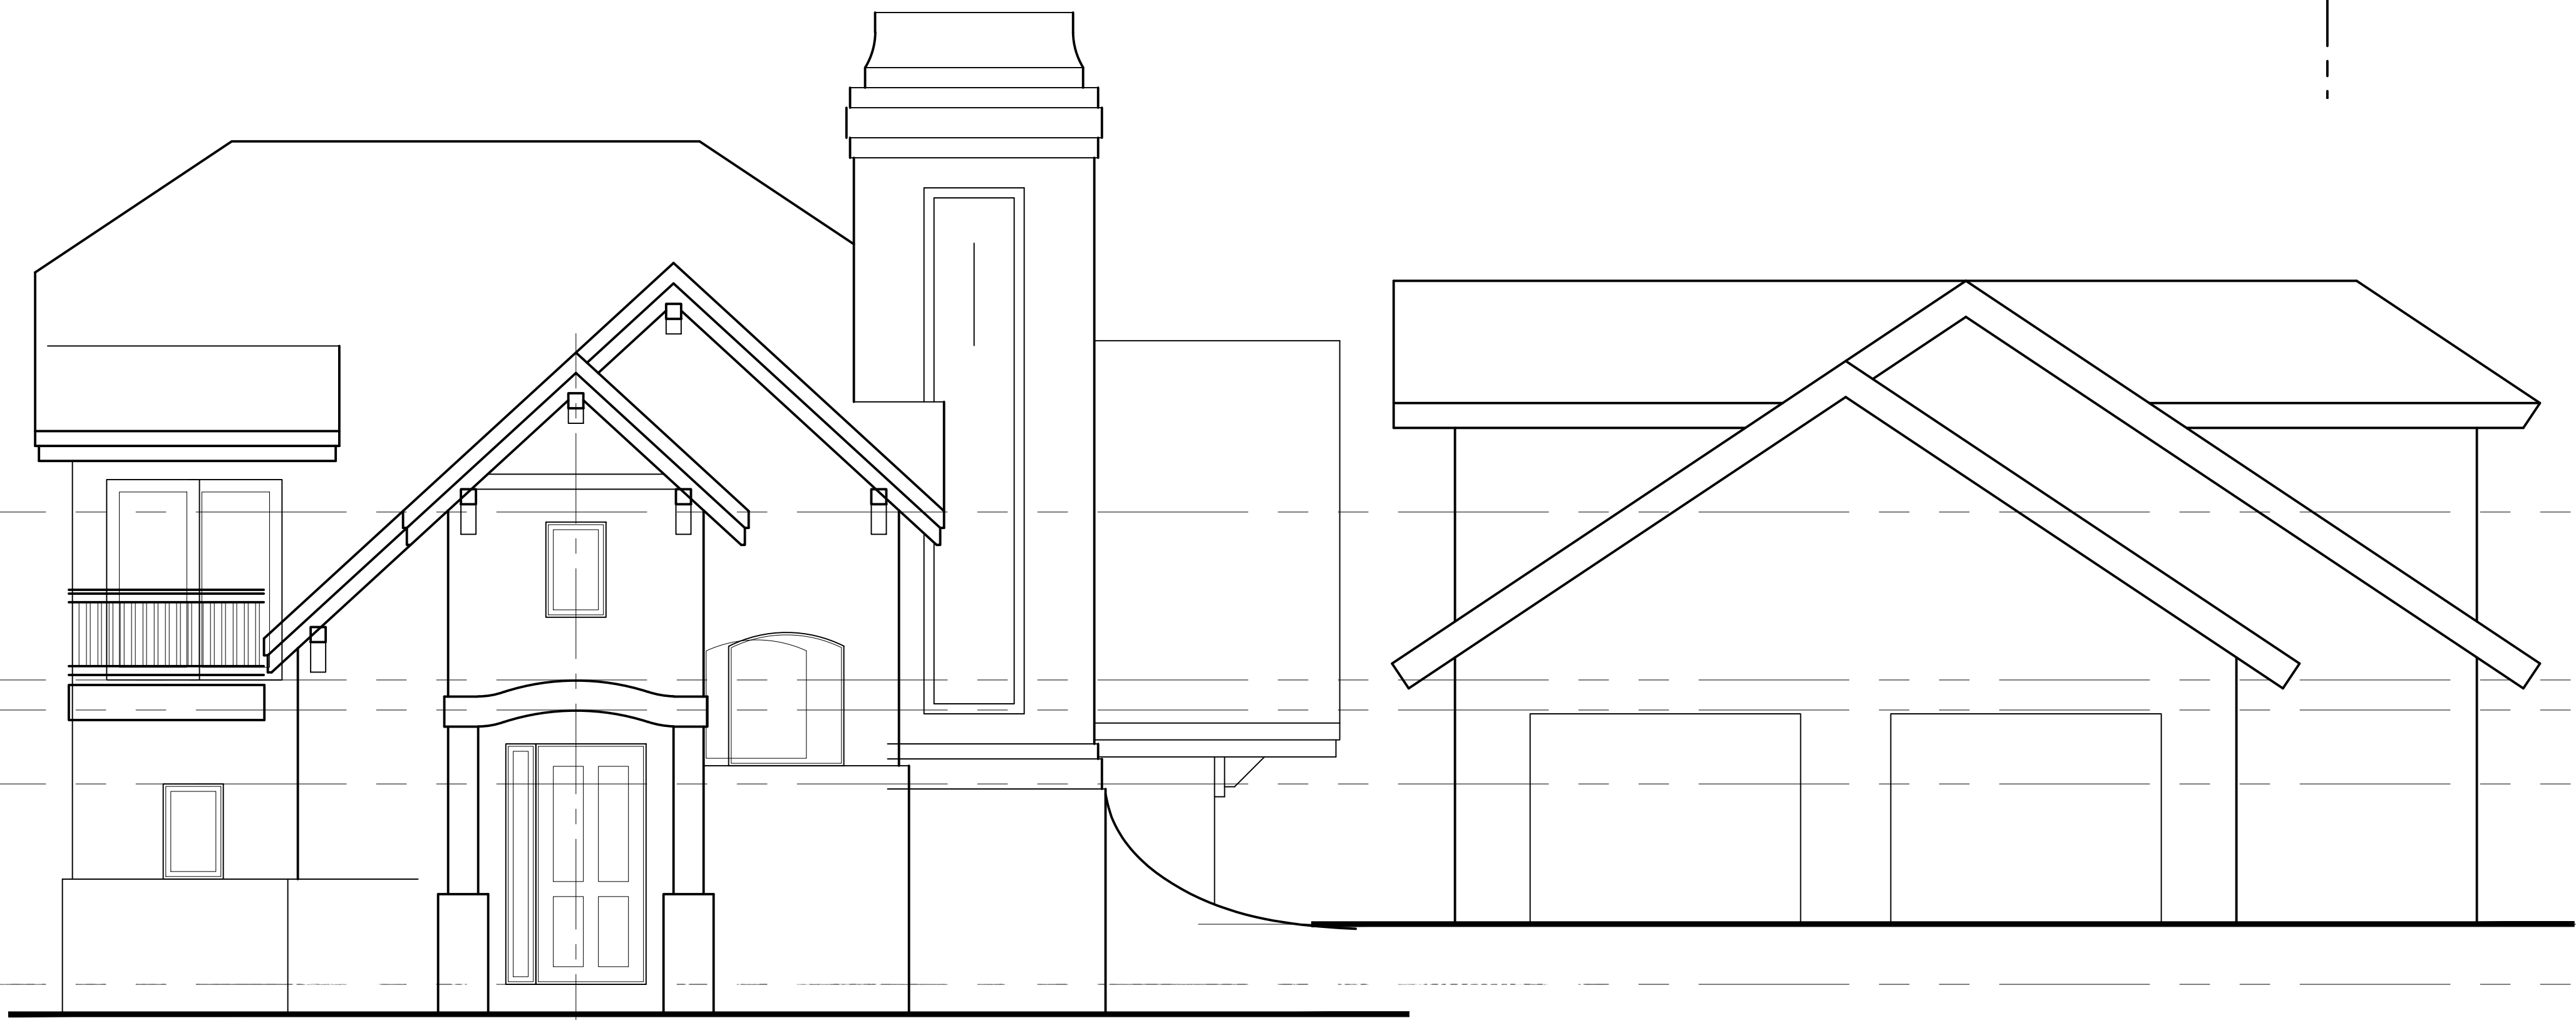

2
A3.1
SOUTH ELEVATION
SCALE: 1/4" = 1'-0"



Beth Levine Architect, Inc.
P.O. Box 1825
Avon, CO 81620
(970) 926-4993 (P)
(970) 926-2993 (F)

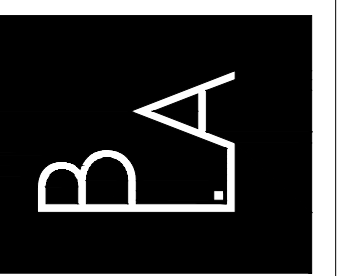

COLLIS
1755 W. GORE CREEK DR.
VAIL, CO 81657
VAIL VILLAGE WEST FILING 2, LOT 6


ISSUE	DATE
PROGRESS	2015-09-26

A3.1

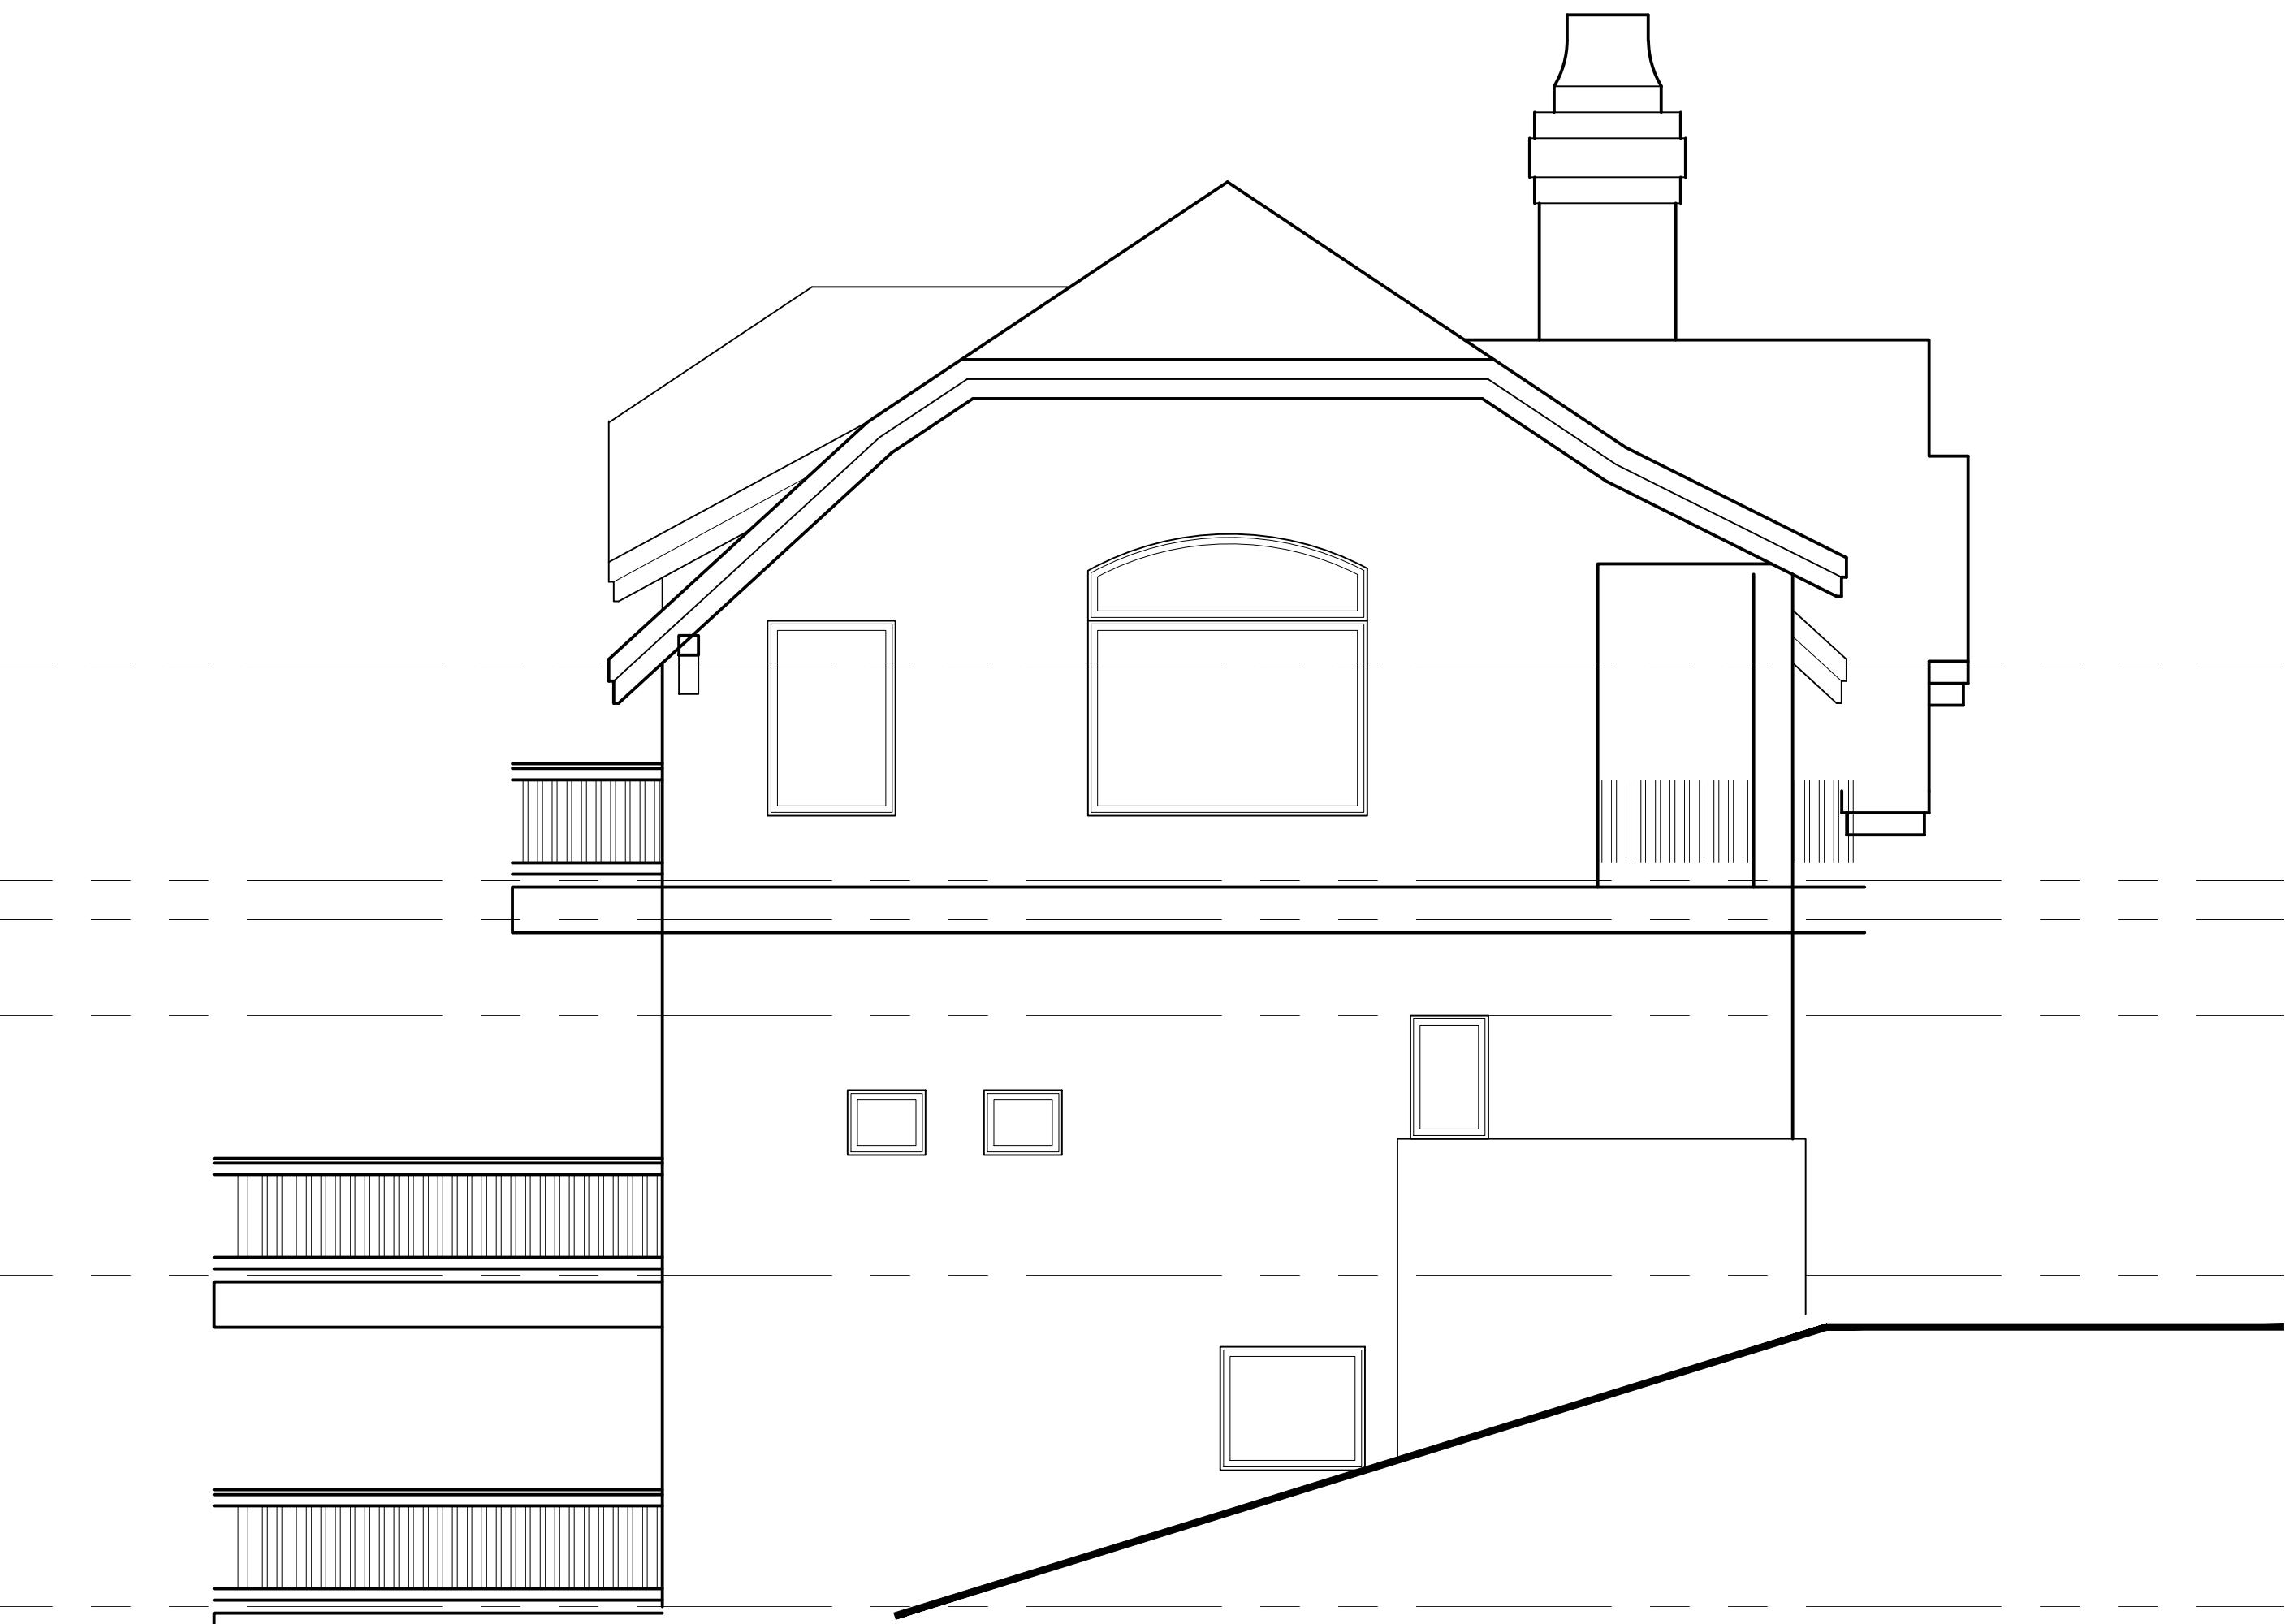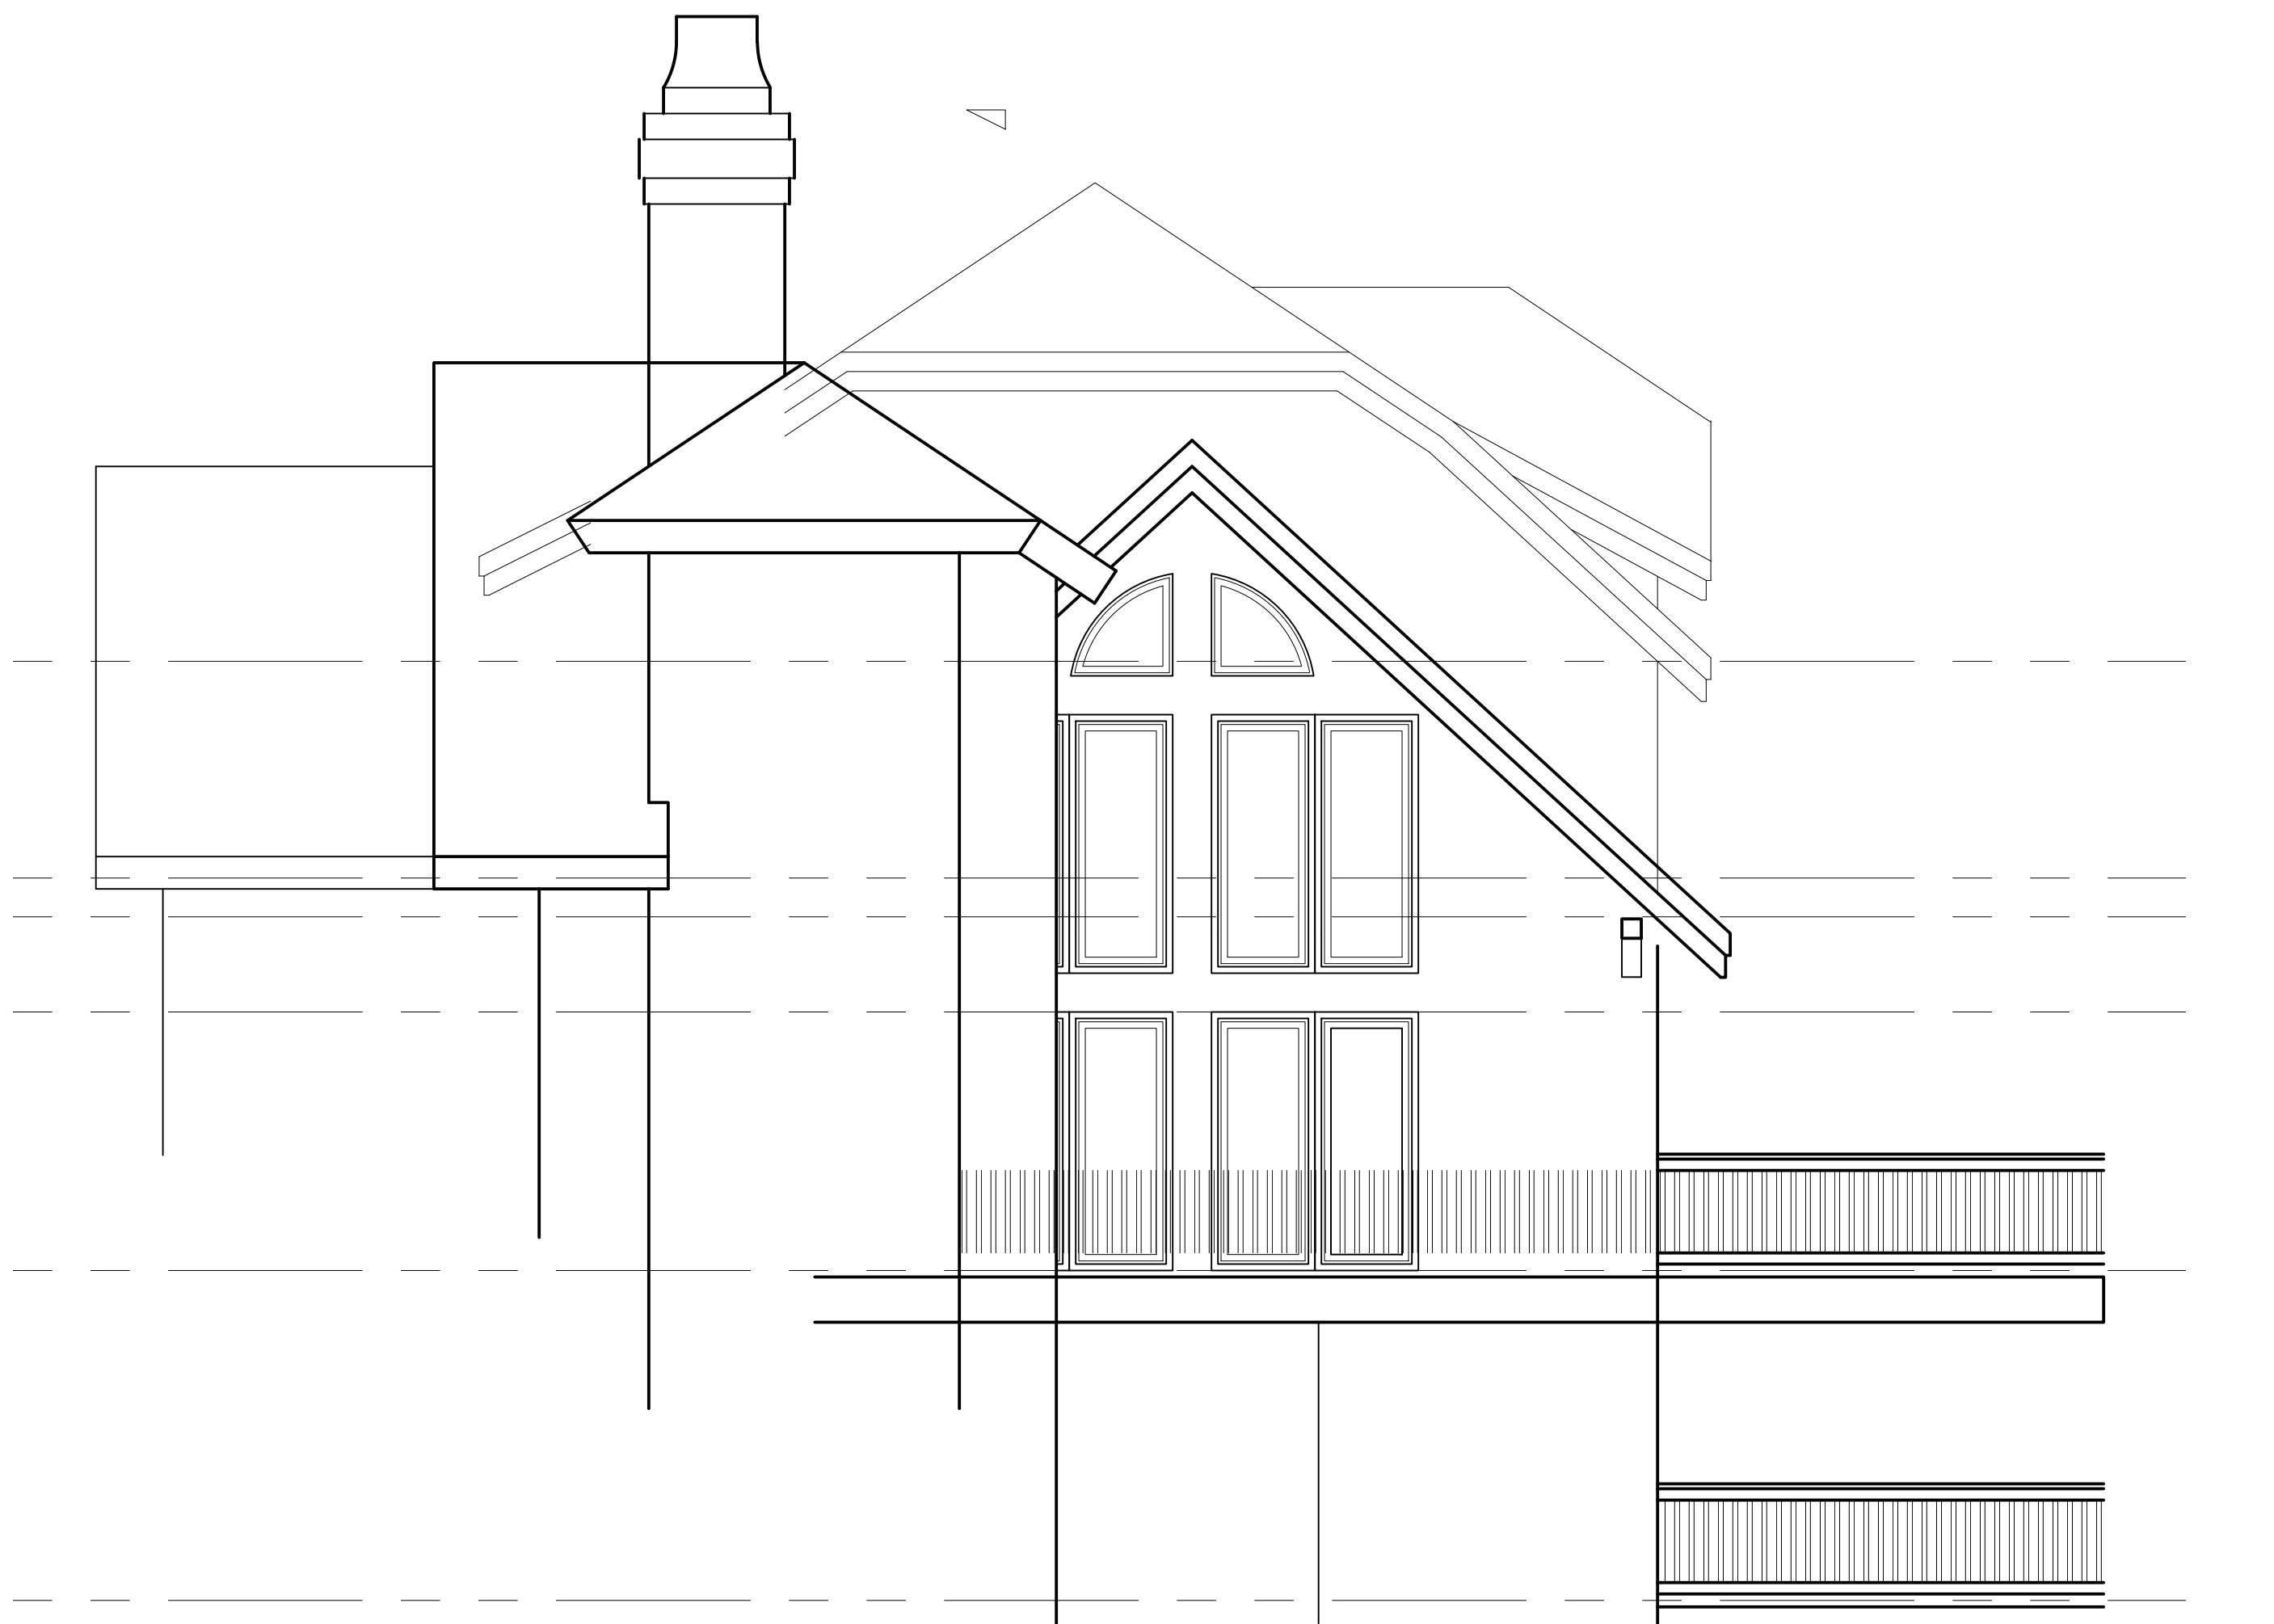

2 WEST ELEVATION
A3.2 SCALE: 1/4" = 1'-0"


Beth Levine Architect, Inc.
P.O. Box 1825
Avon, CO 81620
(970) 926-4993 (P)
(970) 926-2993 (F)


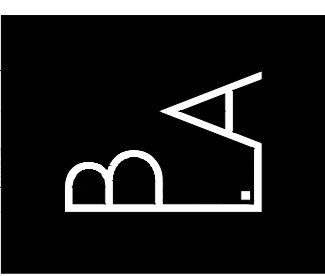


COLLIS
1755 W. GORE CREEK DR.
VAIL, CO 81657
VAIL VILLAGE WEST FILING 2, LOT 6


ISSUE	DATE
PROGRESS	2015-09-26

A3.2

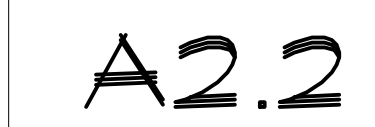

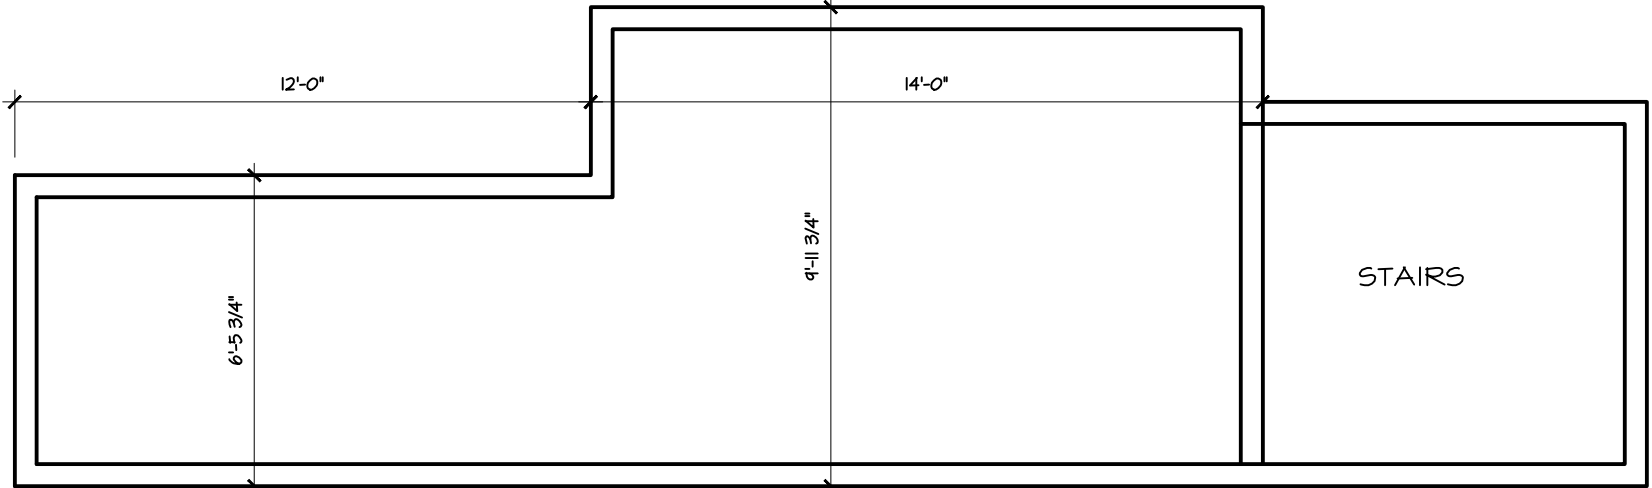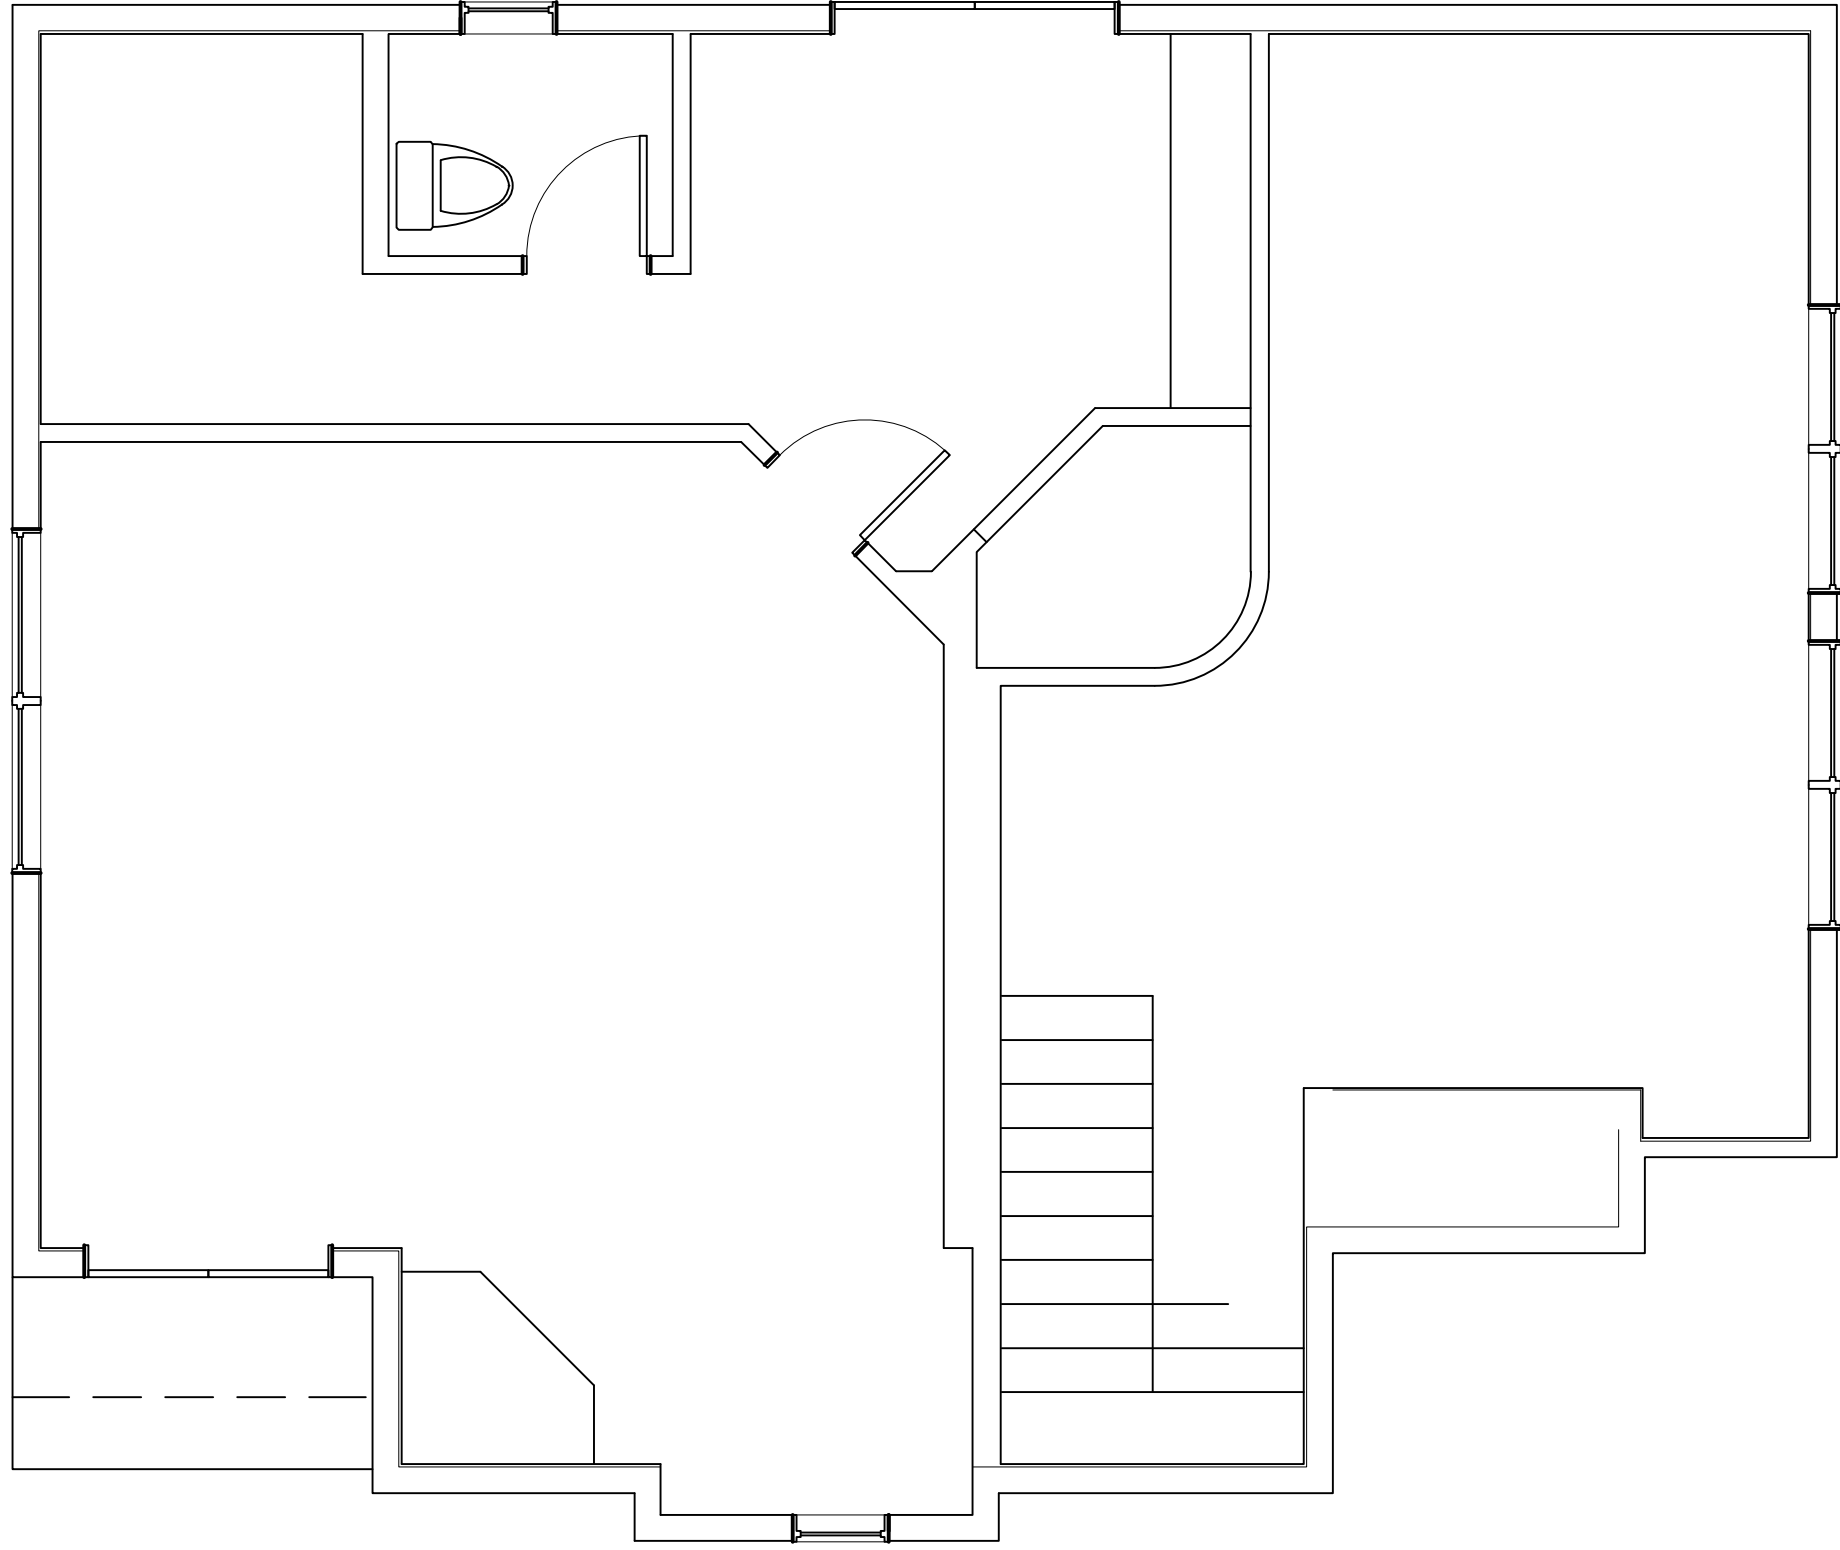

UPPER FLOOR PLAN
SCALE: 1/4" = 1'-0"
NORTH

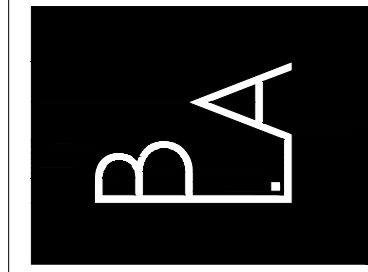

Beth Levine Architect, Inc.
P.O. Box 1825
Avon, CO 81620
(970) 926-4993 (P)
(970) 926-2993 (F)

COLLIS
1755 W. GORE CREEK DR.
VAIL, CO 81657
VAIL VILLAGE WEST FILING 2, LOT 6

ISSUE	DATE
PROGRESS	2015-09-26

A2.3